

YORKTOWN

— West Melton —

PLANT SCHEDULE

SYMBOL	CODE	QTY	BOTANICAL / COMMON NAME	SIZE	
TREES					
	ACE FRE	47	Acer x freemanii / Freeman Maple	45L	
	LIQ STY	6	Liquidambar styraciflua / Sweet Gum	45L	
	QUE PAL	10	Quercus palustris / Pin Oak	---	
	ULM PRO	16	Ulmus procera / English Elm	45L	
SYMBOL	CODE	QTY	BOTANICAL / COMMON NAME	SIZE	SPACING
SHRUBS					
	CAR SEC	84	Carex secta / Sedge	1L	1.5 m
	CAR TES	74	Carex testacea / Orange Sedge	1L	1 m
	HEB TOP	76	Hebe topiaria / Hebe	1L	0.7 m
	PHO DLS	136	Phormium x 'Sweet Mist' / Dwarf Flax	1L	0.5 m

legend:

- Proposed planting
- Proposed Grass
- Landscape rocks
- Extent of works

- note:
- Contractors to verify all dimensions on site prior to commencing work. Contractors are responsible for confirming the location of all underground services on site prior to commencing work. Figured dimensions to be taken in preference to scaled dimensions
 - Drawings to be read in conjunction with the Specification and BoQ
 - All works to be in accordance with the relevant engineering standards / Code of Practice

revision:

rev no.	date	description	approved
A	05/12/23	FOR APPROVAL	DCM
B	24/12/23	FOR APPROVAL	DCM
C	26/01/24	FOR APPROVAL	DCM




client / project name:
PETER MCAULEY
YORKTOWN - DEVELOPMENT

drawing name:
LAYOUT AND PLANTING PLAN


drawing sheet:
Sheet 1 / 3

date : 05/12/2023
designed by : JR
drawn by : JR
reviewed by : HB
scale (@ A3) : 1:2500


project no / drawing no / revision:
2023_022 / 1100 / C

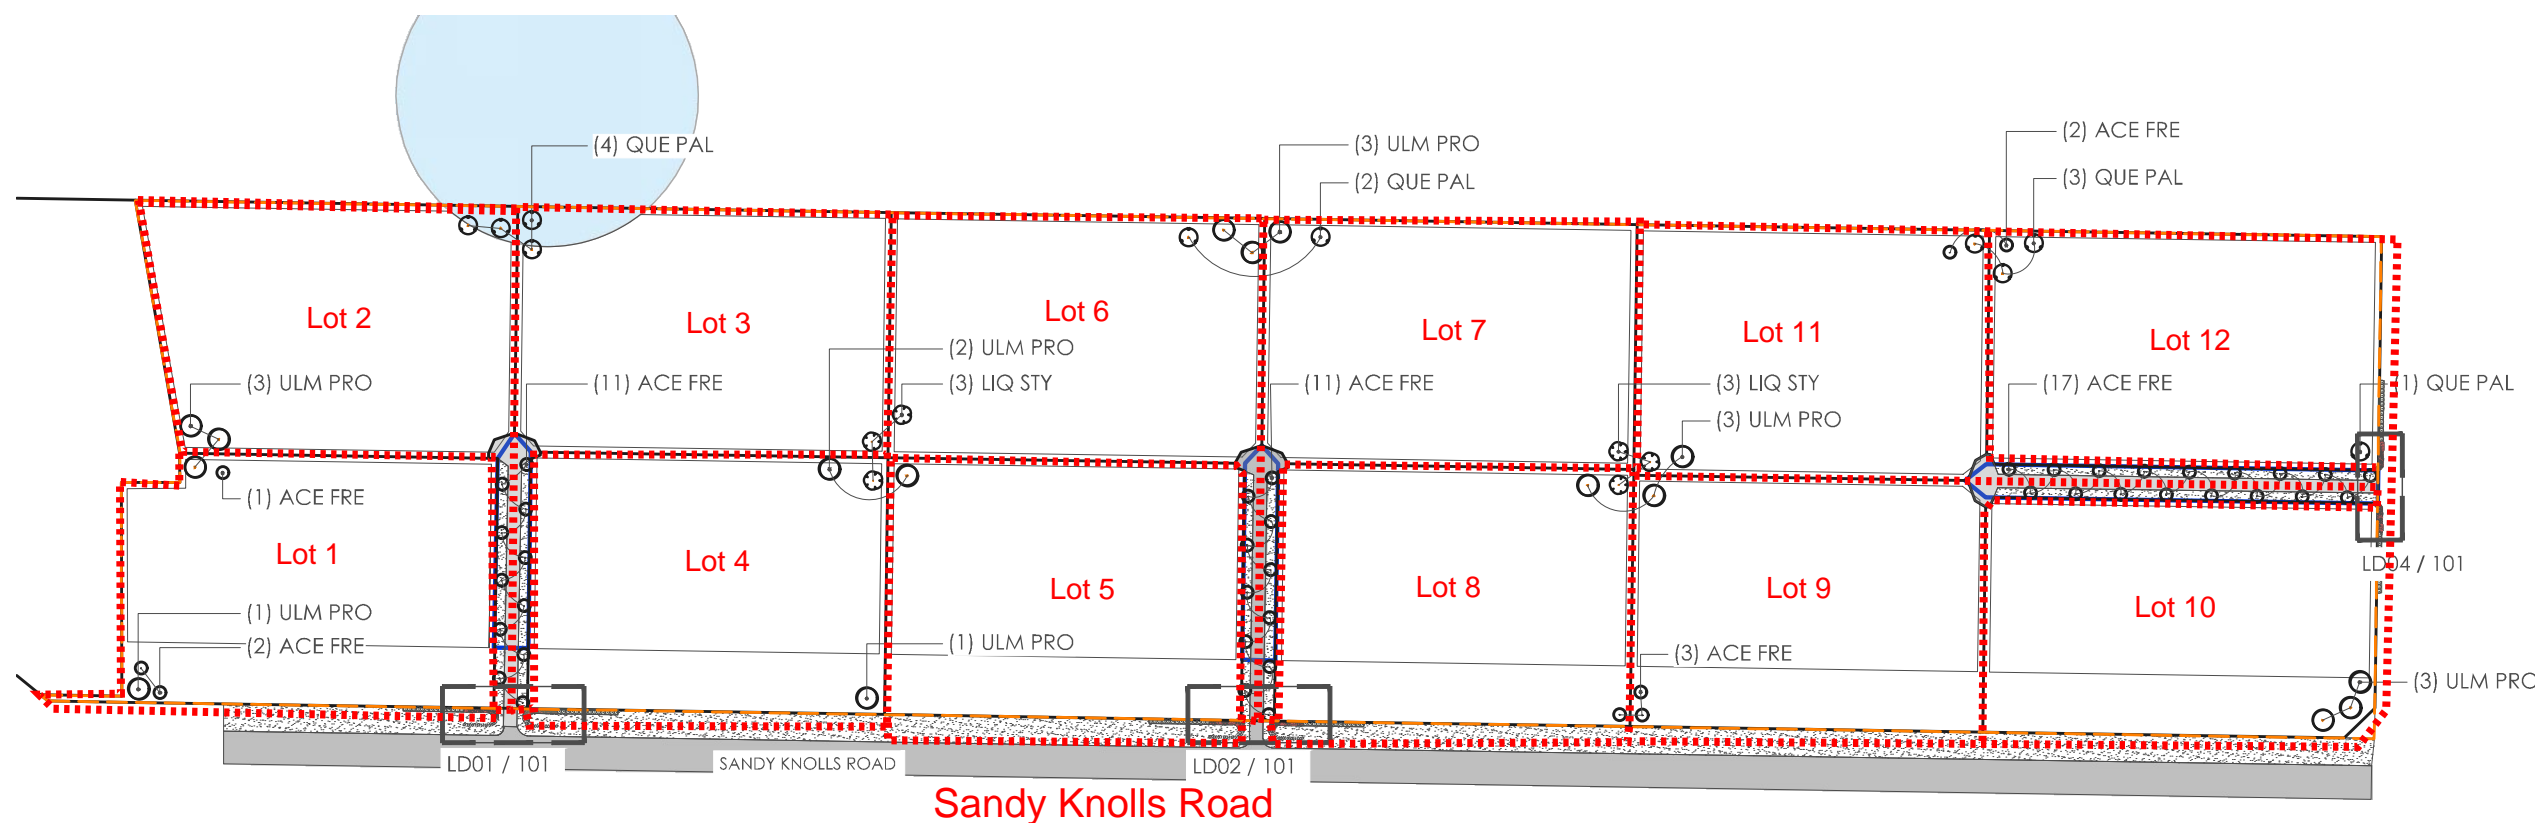

Maintenance Areas Plans

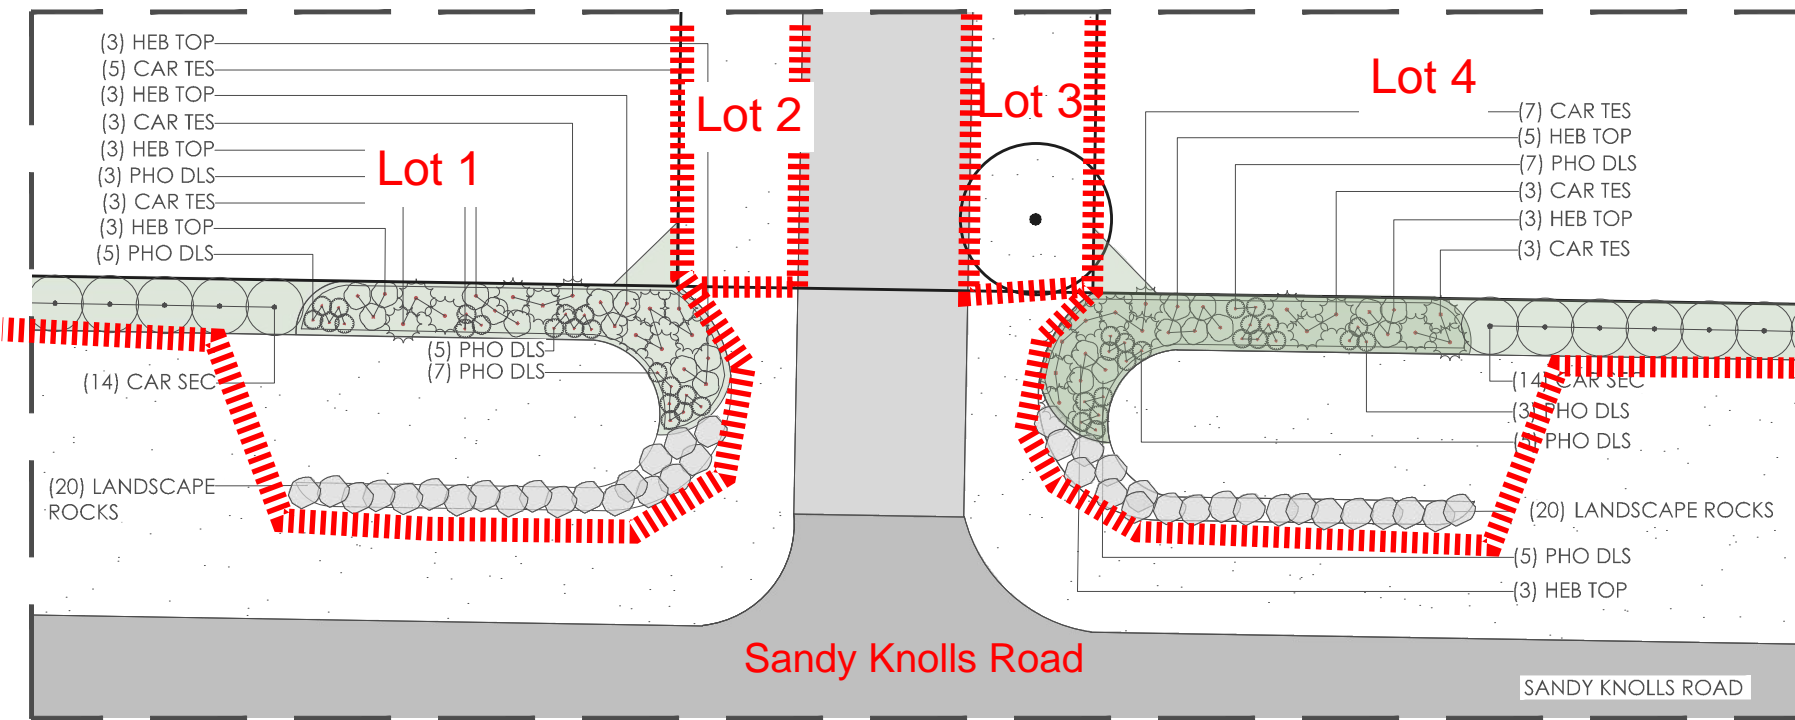

LD01 ENTRANCE PLANTING DETAIL TYPICAL
1:200 @A3

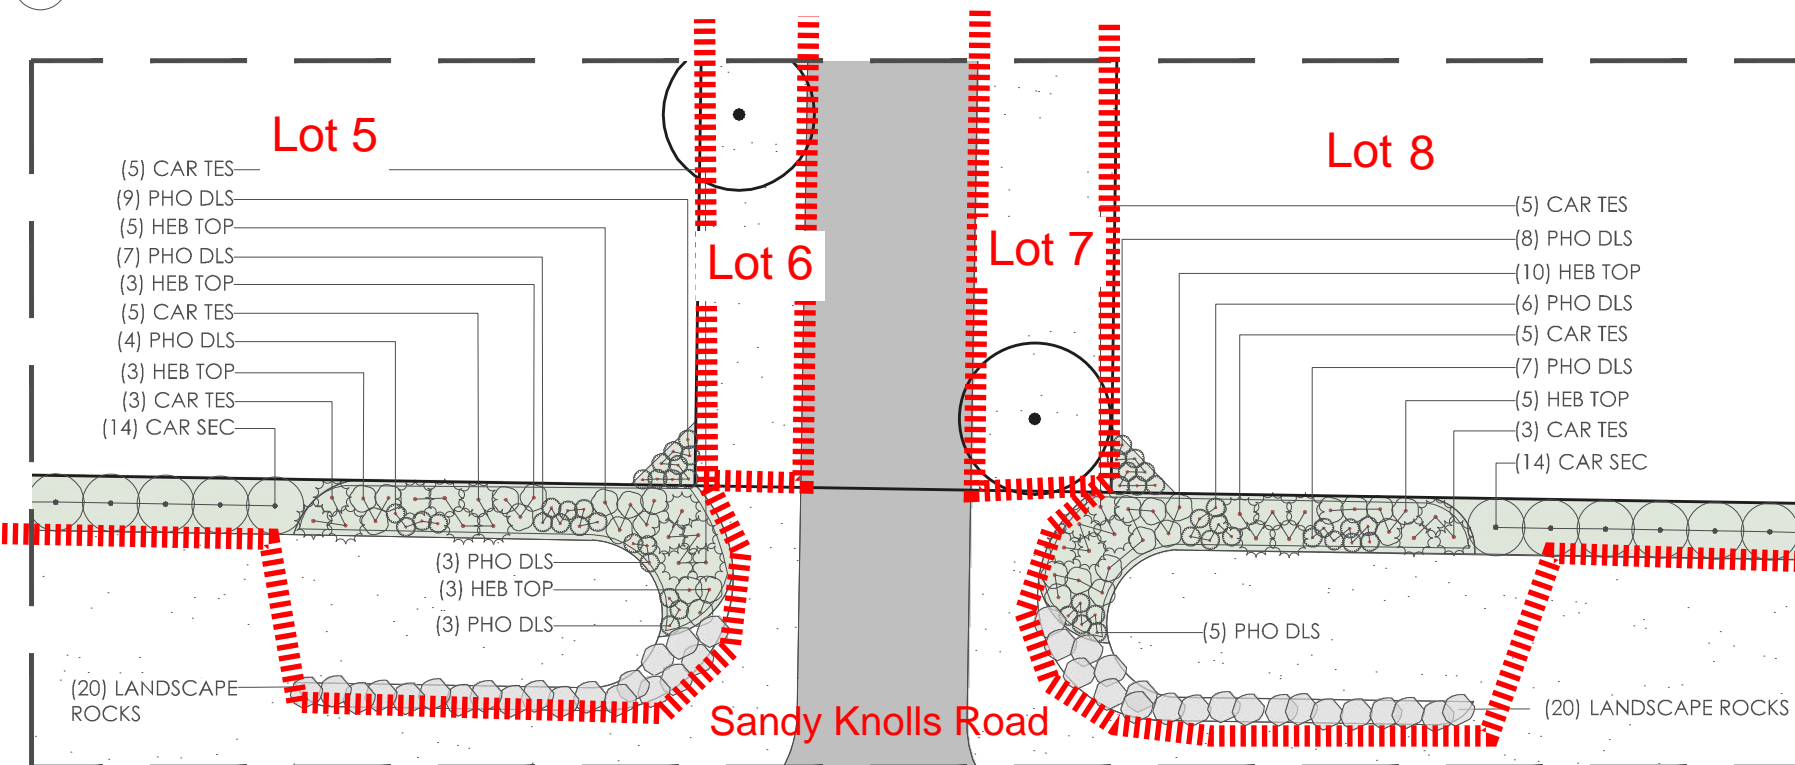


LD02 ENTRANCE PLANTING DETAIL TYPICAL
1:200 @A3


YORKTOWN

West Melton

Maintenance Areas Plans

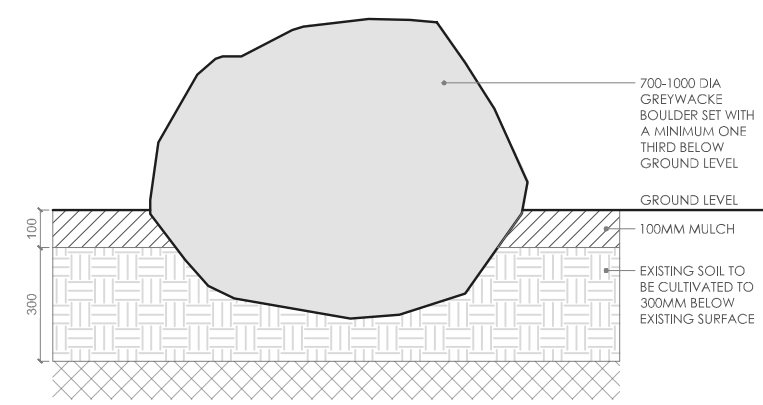

LD03 LANDSCAPE ROCKS
1:20 @A3

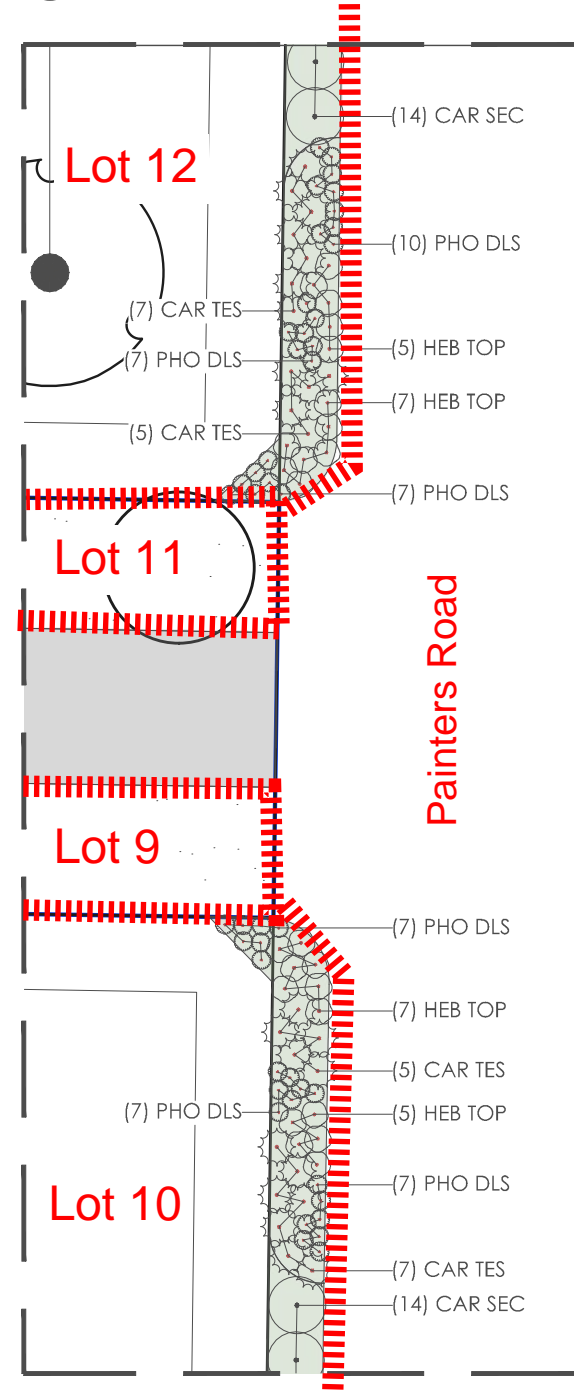

LD04 ENTRANCE PLANTING DETAIL TYPICAL
1:200 @A3

- legend:
- Proposed planting
 - Proposed Grass
 - Landscape rocks
 - Extent of works

- note:
1. Contractors to verify all dimensions on site prior to commencing work. Contractors are responsible for confirming the location of all underground services on site prior to commencing work. Figured dimensions to be taken in preference to scaled dimensions
 2. Drawings to be read in conjunction with the Specification and BoQ
 3. All works to be in accordance with the relevant engineering standards / Code of Practice

revision:

rev no.	date	description	approved
A	05/12/23	FOR APPROVAL	DCM
B	24/12/23	FOR APPROVAL	DCM
C	26/01/24	FOR APPROVAL	DCM

DCM URBAN DESIGN LIMITED
10/245 ST ASAPH STREET
CHRISTCHURCH, NZ
WWW.DCMURBAN.COM

client / project name:
PETER MCAULEY
YORKTOWN - DEVELOPMENT

drawing name:
LAYOUT AND PLANTING PLAN

drawing sheet:
Sheet 2 / 3

date : 05/12/2023
designed by : JR
drawn by : JR
reviewed by : DCM
scale (@ A3) : 1:200

project no / drawing no / revision:
2023_022 / L 101 / C

FOR APPROVAL